


Rutland Gutter Supply Inc

rutlandguttersupply@yahoo.com Ph: 407-859-1119 Fax: 407-859-1123

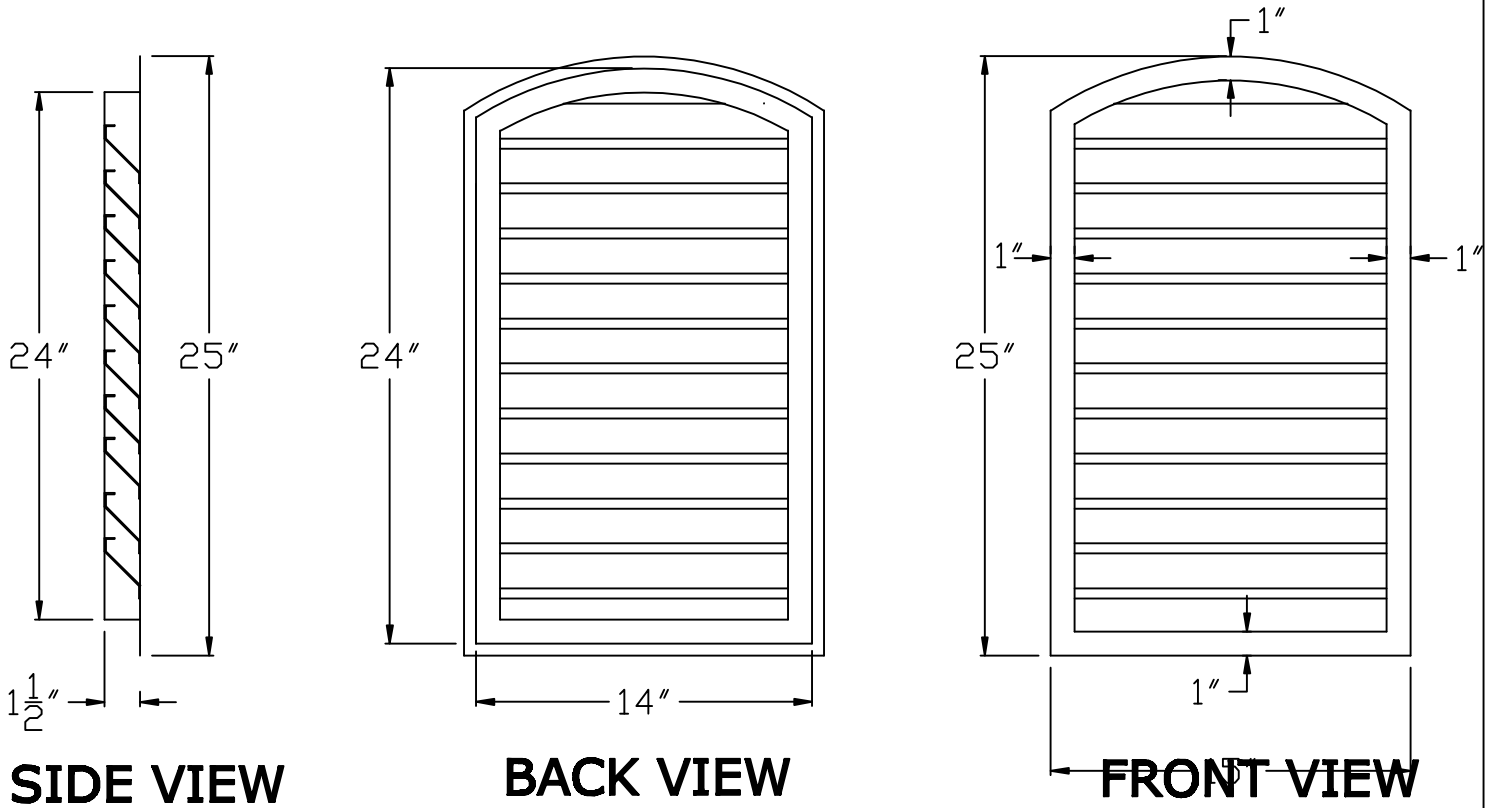

LOUVER	LOUVER DEPTH	TOTAL BLADES	NET FREE AREA
14"	1/2"	10	50 ² "

Scale: 1 1/2" = 1'-0"

Company:	Item:
Invoice:	Material:
PO#:	Notes:
Architect:	
Contractor:	
Date:	
Approved by:	
Signature:	

CUSTOM ORDERS CAN NOT BE RETURNED