


# Rutland Gutter Supply Inc

rutlandguttersupply@yahoo.com Ph: 407-859-1119 Fax: 407-859-1123

## 36" x 60" WALL LOUVER

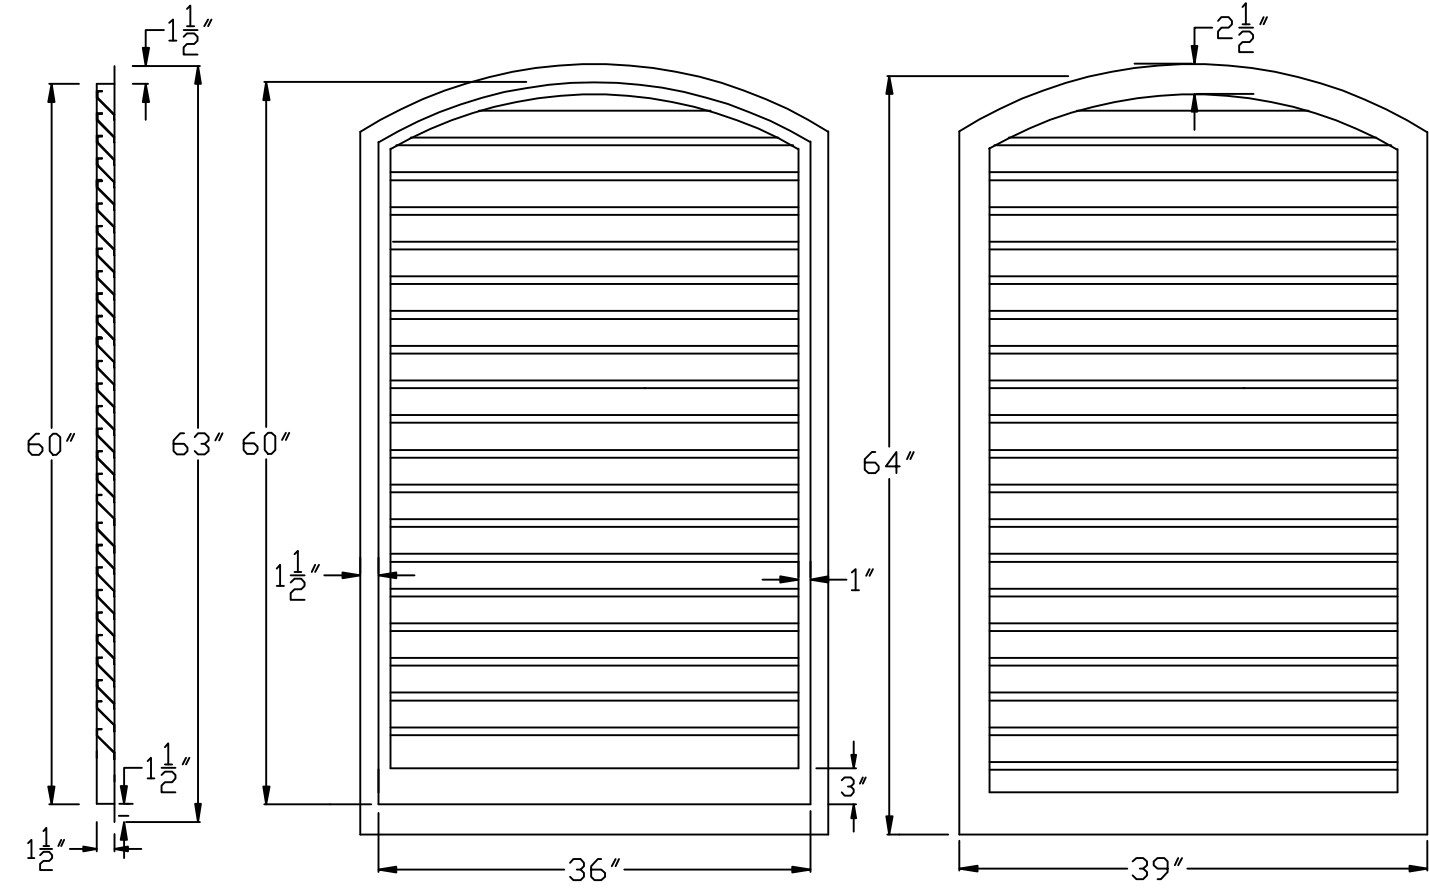

**SIDE VIEW**

**INSIDE  
OPENING VIEW**

**FRONT VIEW**

Scale:  $\frac{3}{4}" = 1'-0"$

LOUVER	LOUVER DEPTH	TOTAL BLADES	NET FREE AREA
36"	$\frac{1}{2}"$	19	161.52"

<b>Company:</b>	<b>Item: 36" X 60" LOUVER</b>
<b>Invoice:</b>	<b>Material:</b>
<b>PO#:</b>	<b>Notes:</b>
<b>Architect:</b>	
<b>Contractor:</b>	
<b>Date:</b>	
<b>Approved by:</b>	
<b>Signature:</b>	

**CUSTOM ORDERS CAN NOT BE RETURNED**