
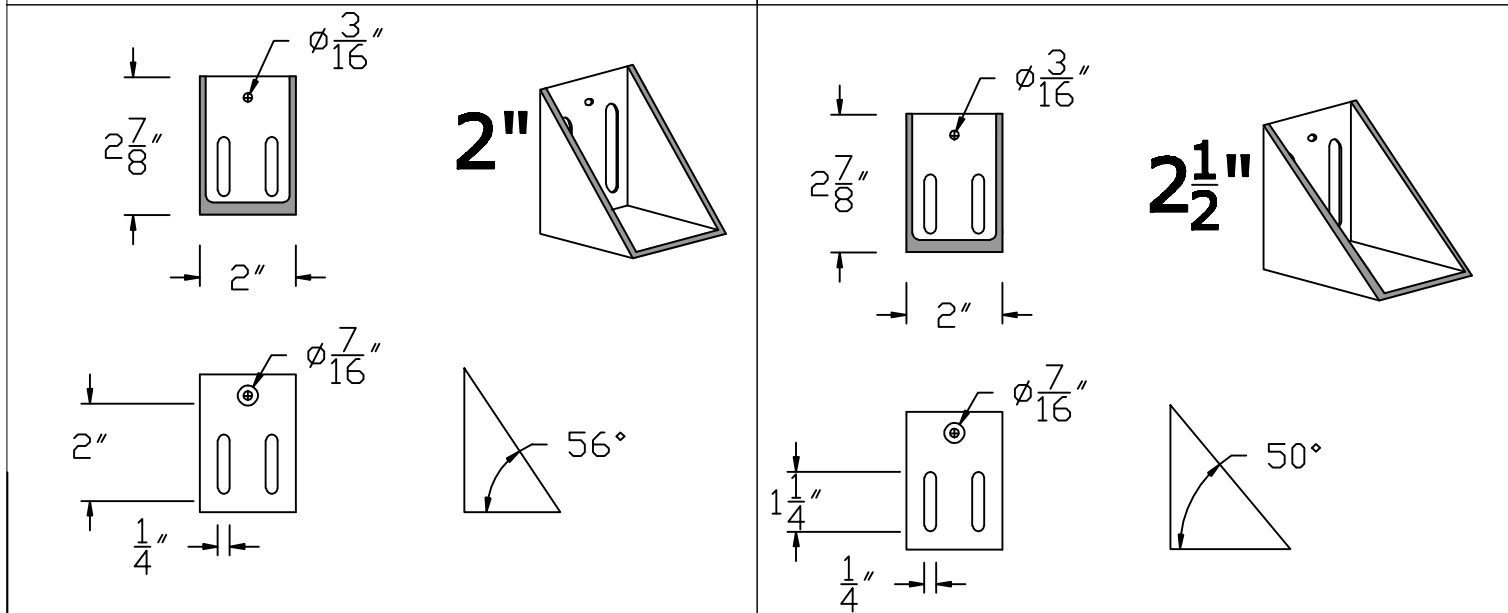


# RUTLAND GUTTER SUPPLY LLC

rutlandguttersupply@yahoo.com Ph: 407-859-1119 Fax: 407-859-1123

## BLOCK GUTTER HANGER WEDGES

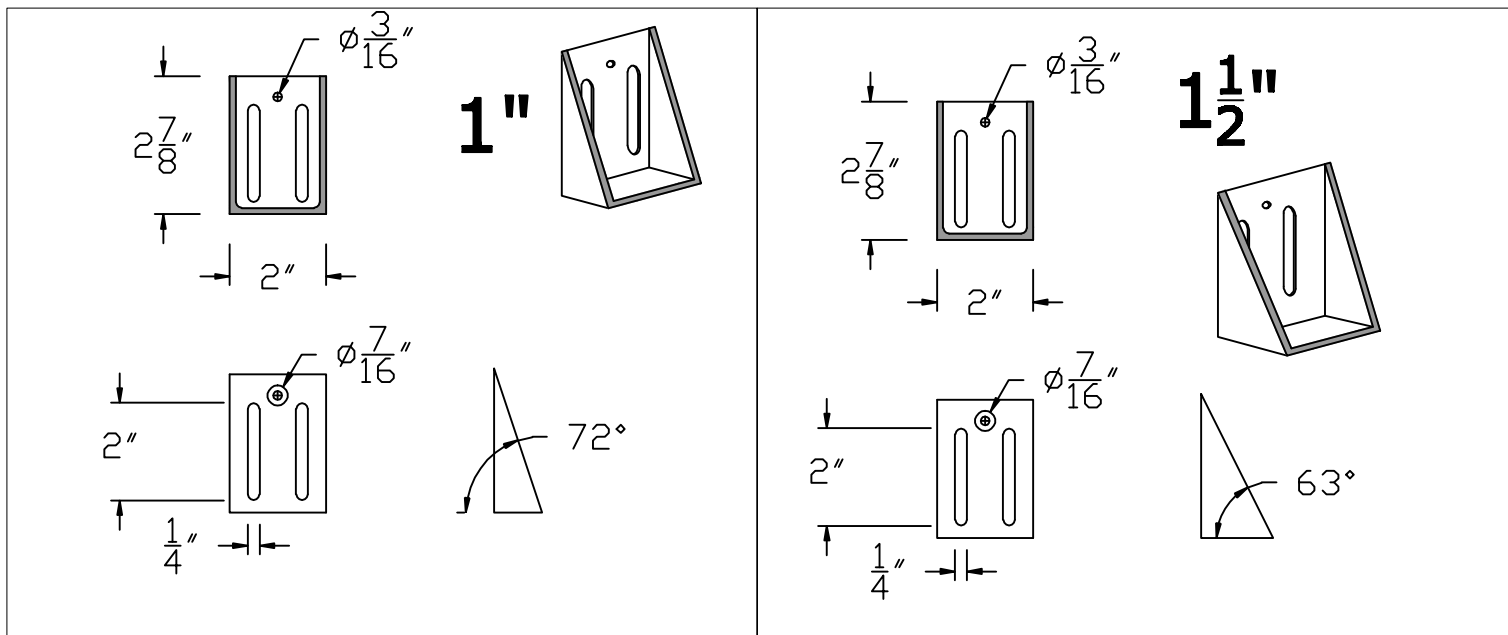

### BLOCK GUTTER HANGER WEDGES

| SIZE   | PITCH        | ANGLE |
|--------|--------------|-------|
| 1"     | 2/12 - 4/12  | 72°   |
| 1 1/2" | 5/12 - 6/12  | 63°   |
| 2"     | 7/12 - 8/12  | 56°   |
| 2 1/2" | 9/12 - 12/12 | 50°   |