



# RUTLAND GUTTER SUPPLY LLC

rutlandguttersupply@yahoo.com Ph: 407-859-1119 Fax: 407-859-1123

## CONTINUOUS SOFFIT VENTS

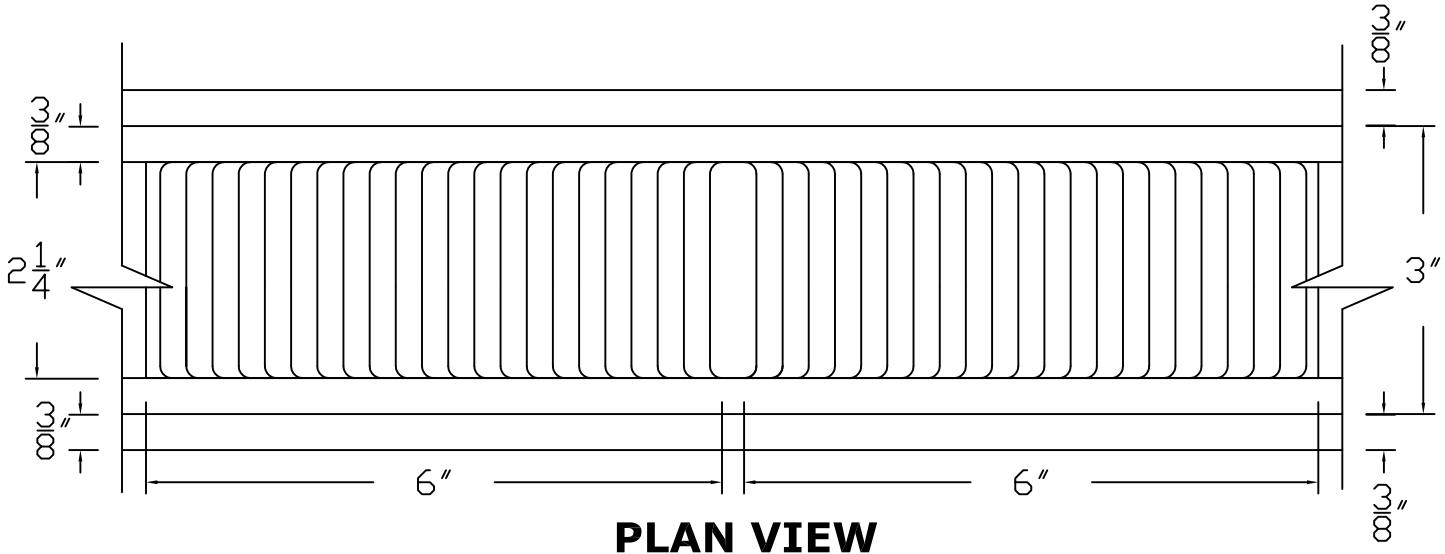

**PLAN VIEW**

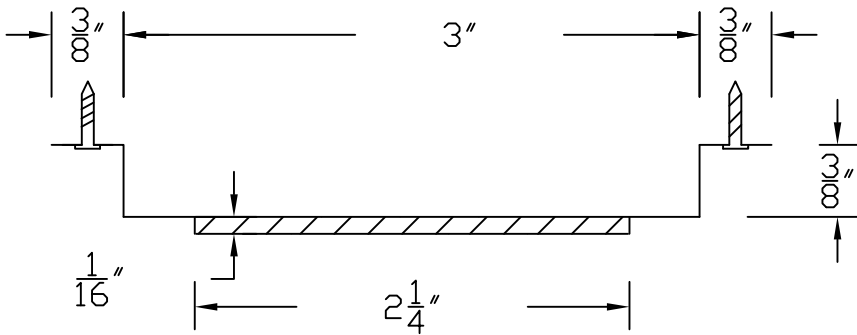

**SIDE VIEW**

### SOFFIT VENT- COPPER ONLY

Like the Vented Drip Edge, it has twenty two (22) 1.7" vents with alternating left and right openings every six (6) inches. It allows 9.2<sup>2</sup> inches of Net-Free air per linear foot.

Scale: NONE

### 10' LENGTHS Max.

<b>Company:</b>	<b>Item:</b>
<b>Invoice:</b>	<b>Material:</b>
<b>PO#:</b>	<b>Notes:</b>
<b>Architect:</b>	
<b>Contractor:</b>	
<b>Date:</b>	
<b>Approved by:</b>	
<b>Signature:</b>	

**CUSTOM ORDERS CAN NOT BE RETURNED**